




FRONT ELEVATION
SCALE: 3/16" = 1'-0"

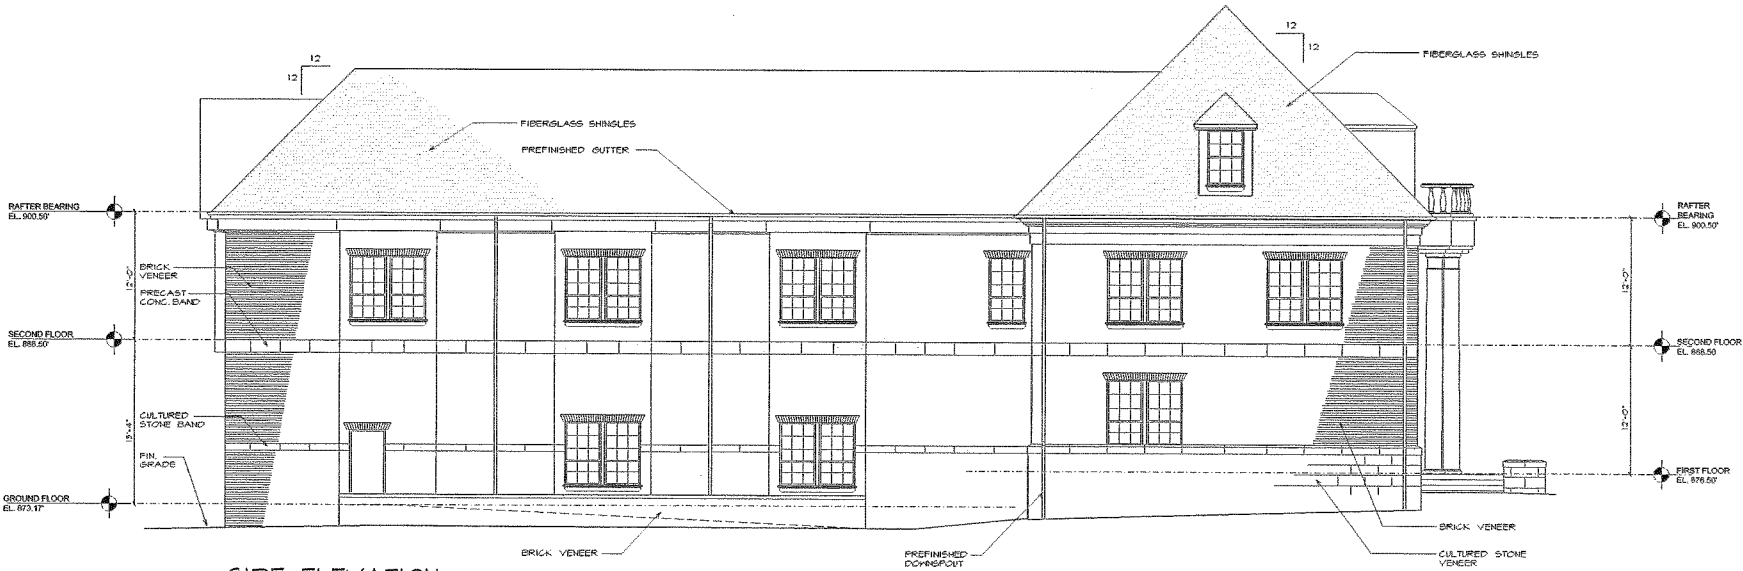

SIDE ELEVATION
SCALE: 3/16" = 1'-0"



LINDSAY
& MAPLES
ARCHITECTS, INC. KNOXVILLE, TENNESSEE

EXTERIOR ELEVATIONS
UNIVERSITY OF TENNESSEE KNOXVILLE
A SORORITY HOUSE FOR
SIGMA KAPPA

NO.	REVISIONS	DATE

DATE MM/DD/YYYY

SHEET NO. A-4

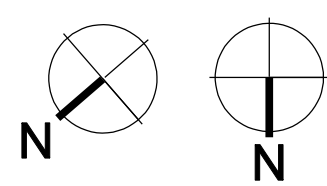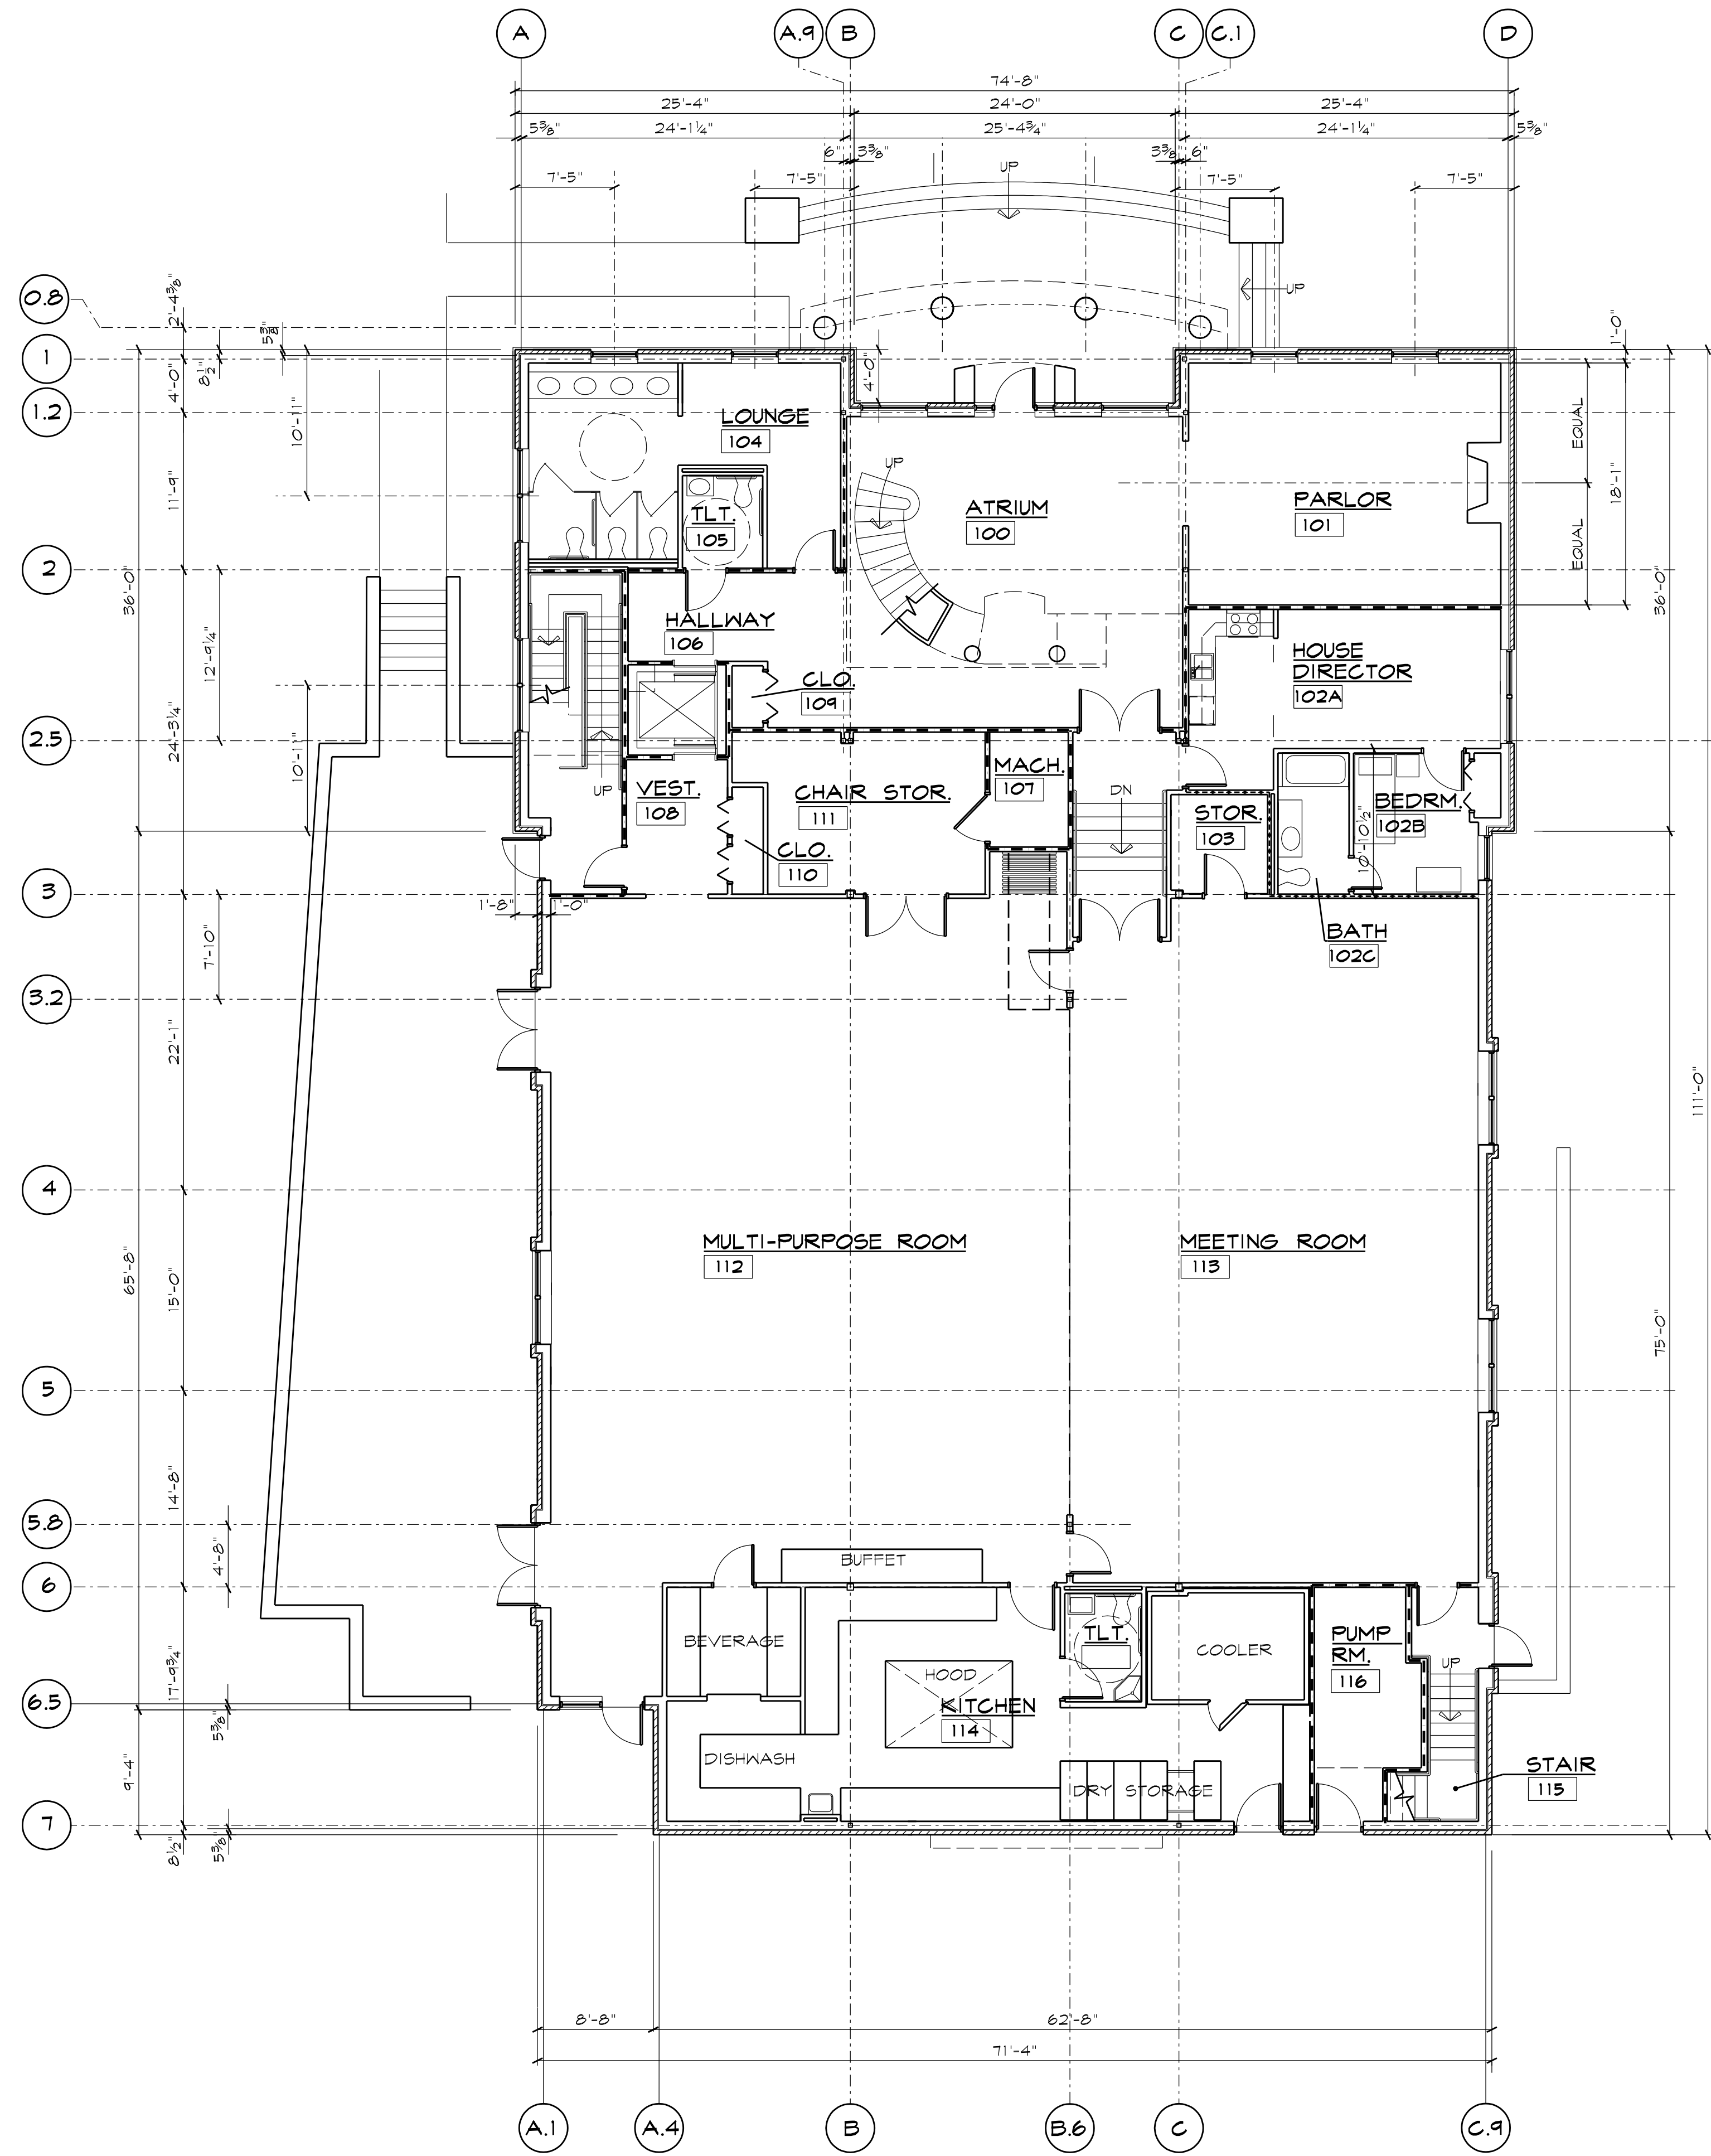

FIRST FLOOR PLAN

SCALE: 1/8" = 1'-0"

FIRST FLOOR PLAN

UNIVERSITY OF TENNESSEE KNOXVILLE
A SORORITY HOUSE FOR
SIGMA KAPPA

**LINDSAY
& MAPLES**
ARCHITECTS, INC. KNOXVILLE, TENNESSEE

REVISIONS	
NO.	DATE



DATE 07-30-09

SHEET NO.

A-1

KNOXVILLE

TENNESSEE

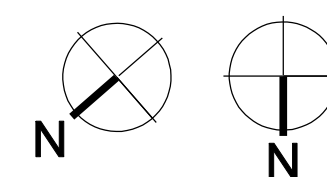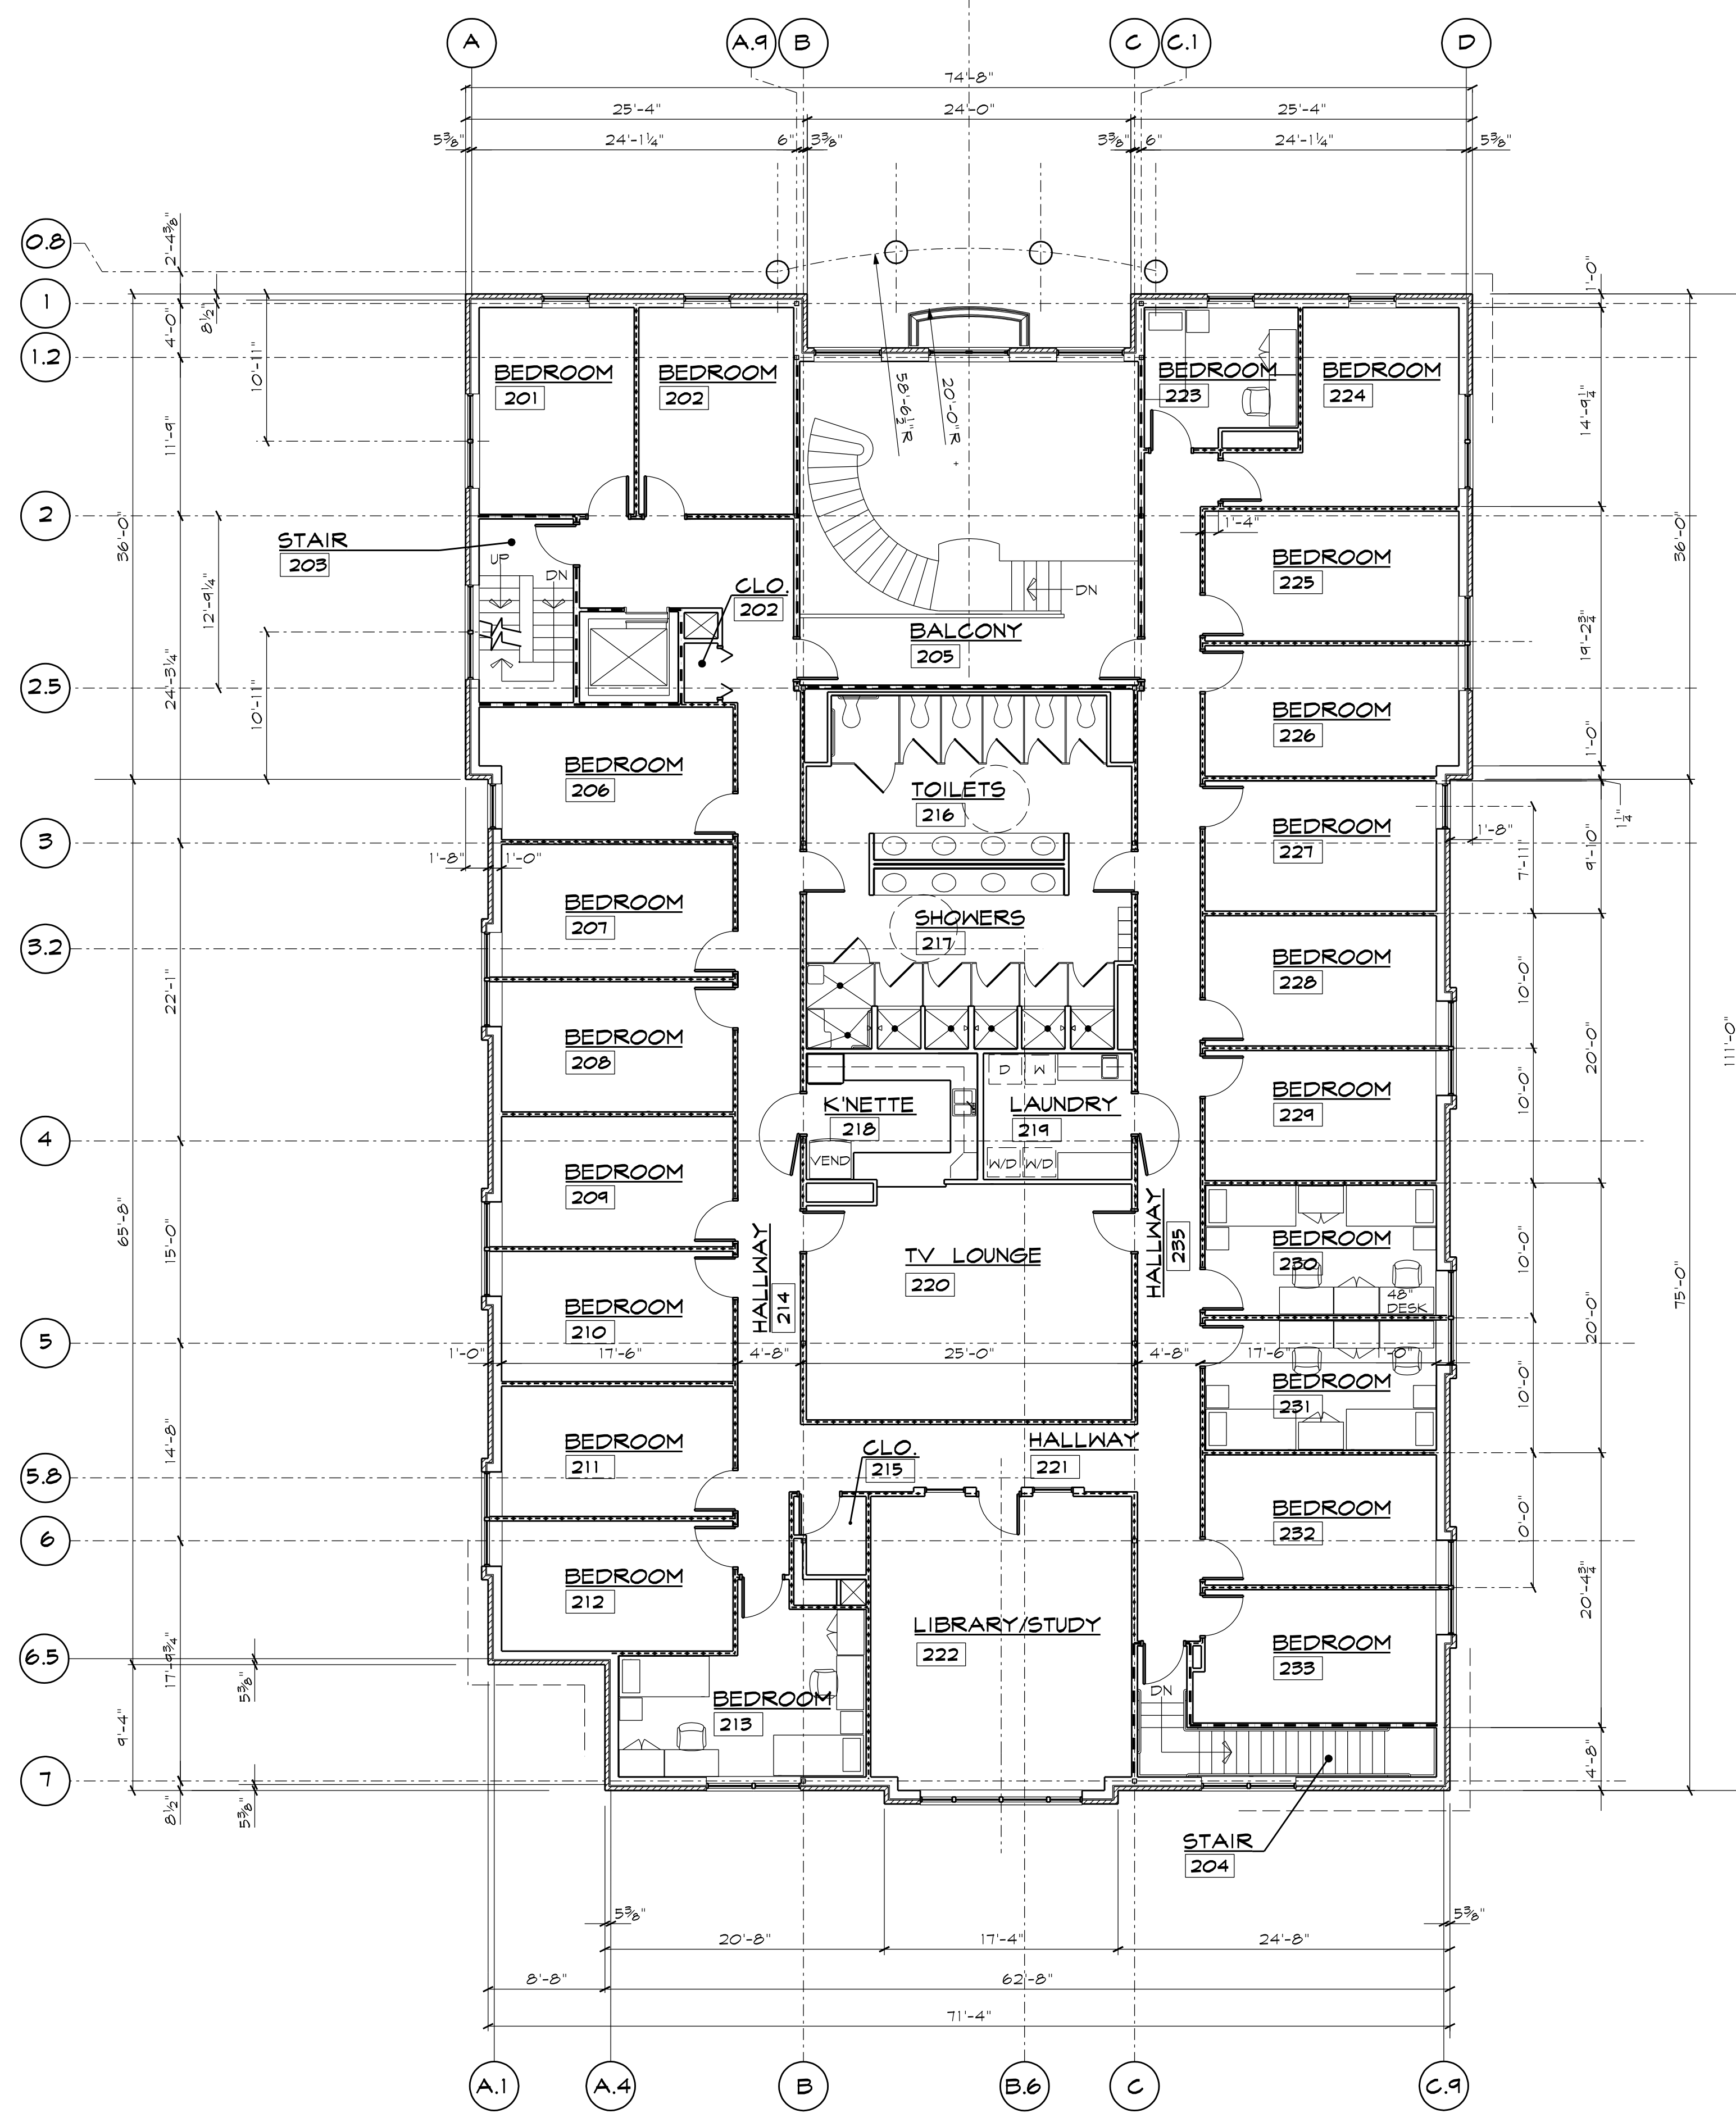

SECOND FLOOR PLAN

SCALE: 1/8" = 1'-0"

SECOND FLOOR PLAN

UNIVERSITY OF TENNESSEE KNOXVILLE
A SORORITY HOUSE FOR
SIGMA KAPPA

KNOXVILLE

TENNESSEE

**LINDSAY
& MAPLES**
ARCHITECTS, INC. KNOXVILLE, TENNESSEE

REVISIONS	
NO.	DATE

DATE 07-30-09

SHEET NO.

A-2